



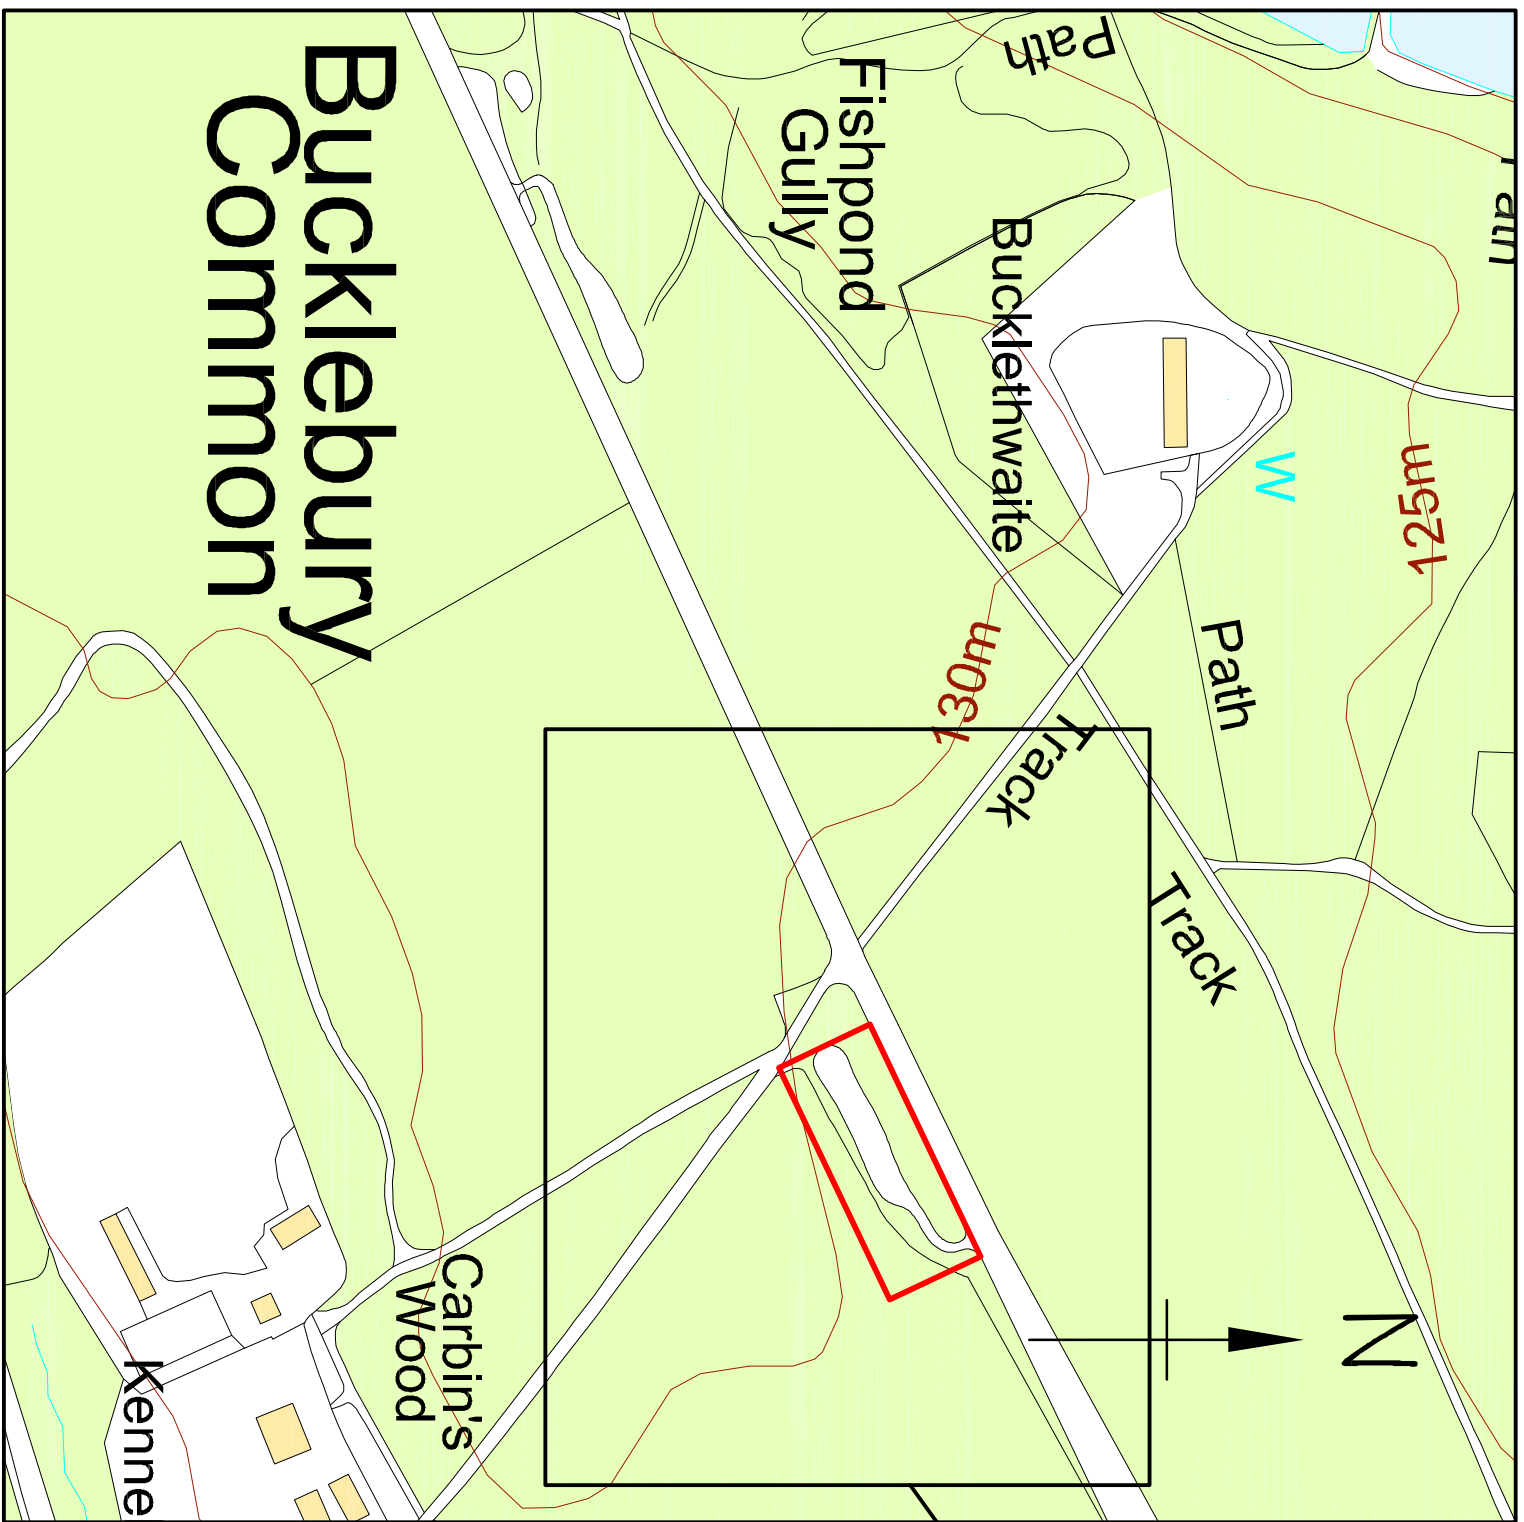

Ordnance Survey, (c) Crown Copyright 2023. All rights reserved. Licence number 100022432

LOCATION PLAN


Scale 1:2500

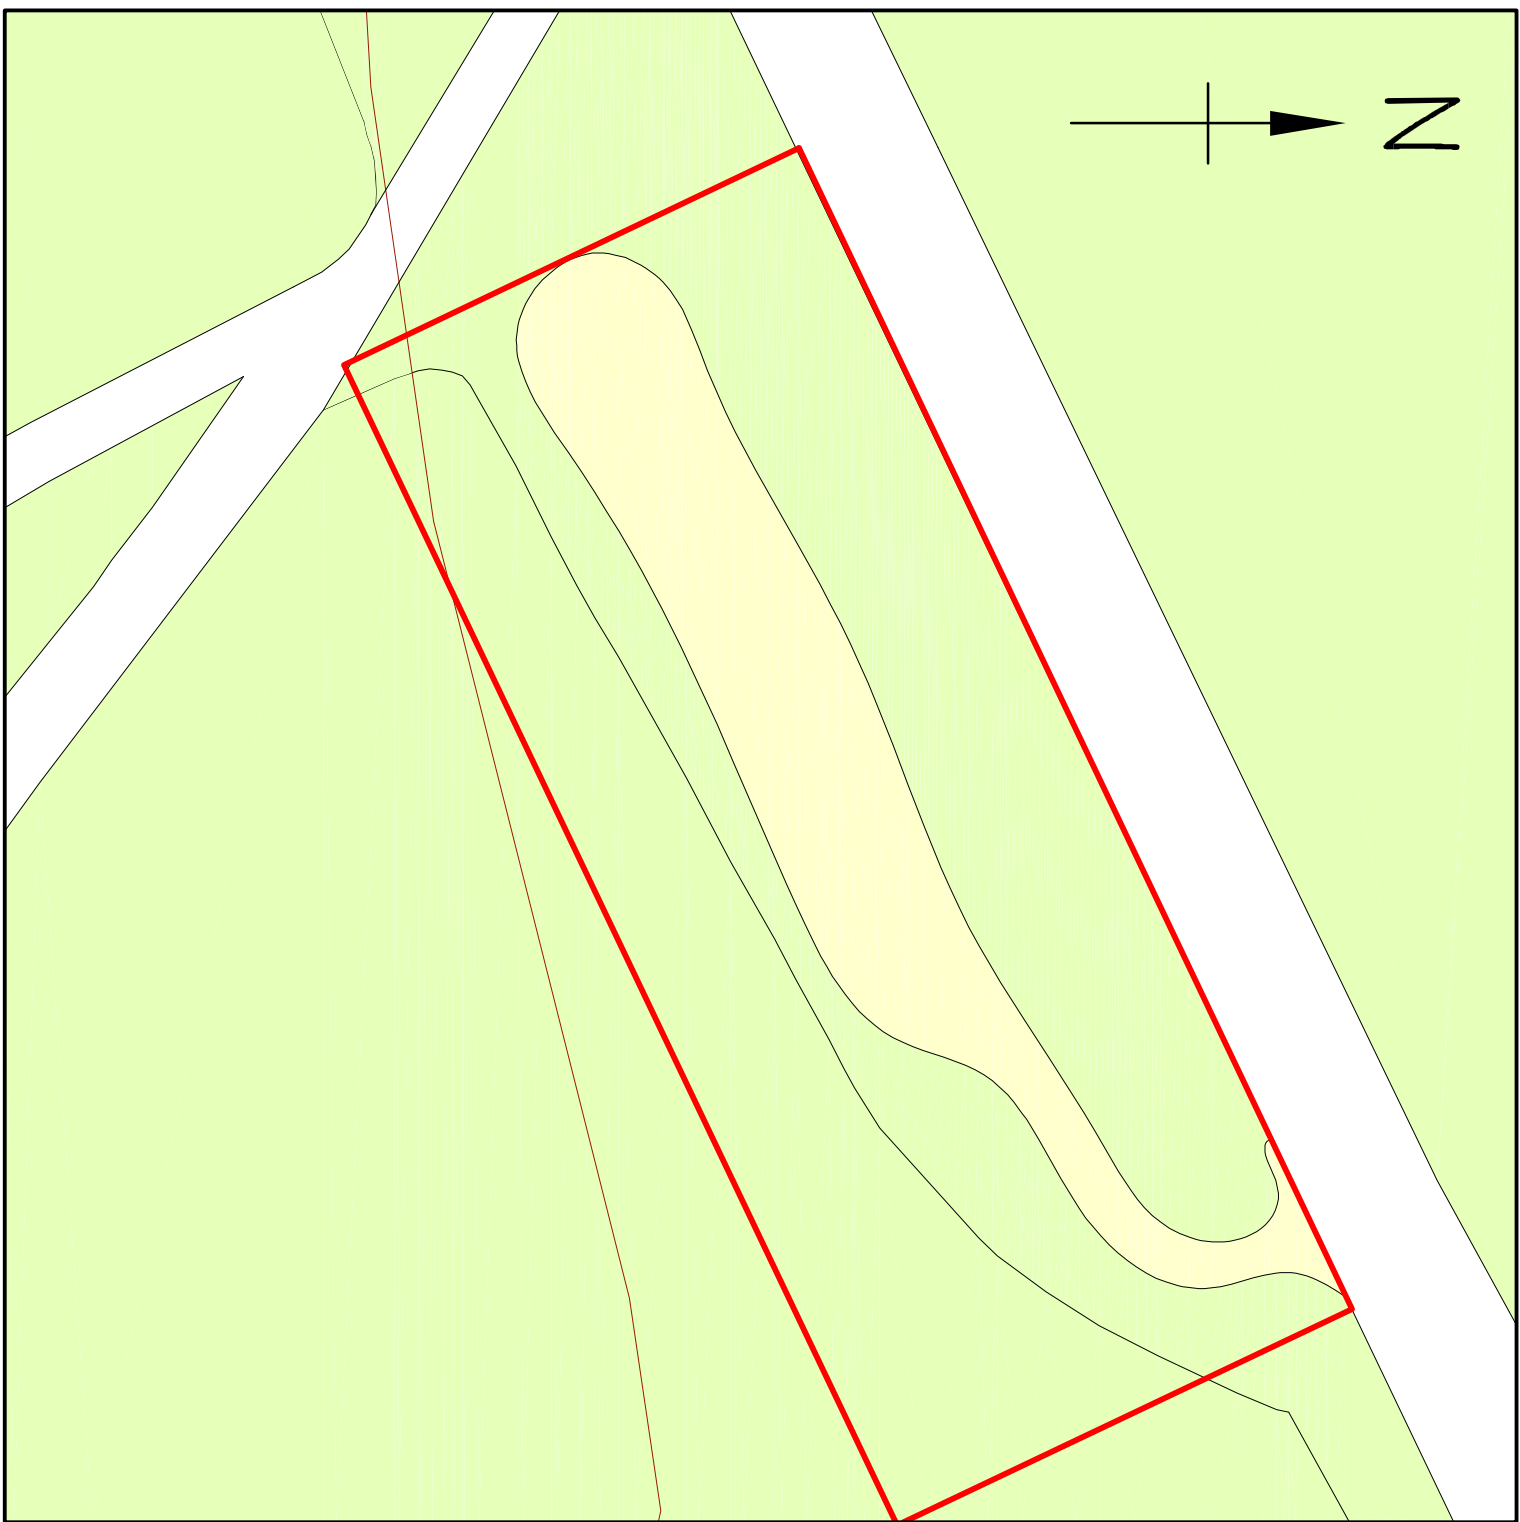

Ordnance Survey, (c) Crown Copyright 2023. All rights reserved. Licence number 100022432

BLOCK PLAN


Scale 1:500

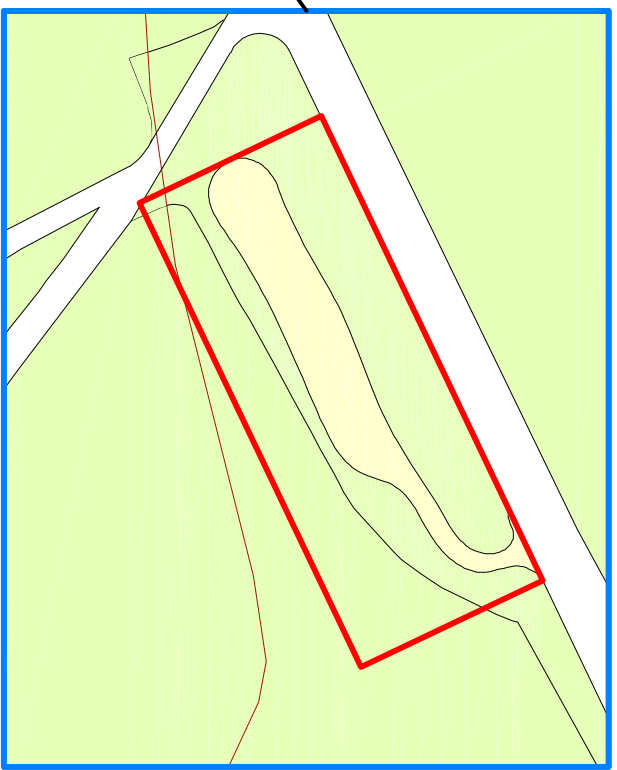

Ordnance Survey, (c) Crown Copyright 2023. All rights reserved. Licence number 100022432


LOCATION PLAN

Scale 1:1250

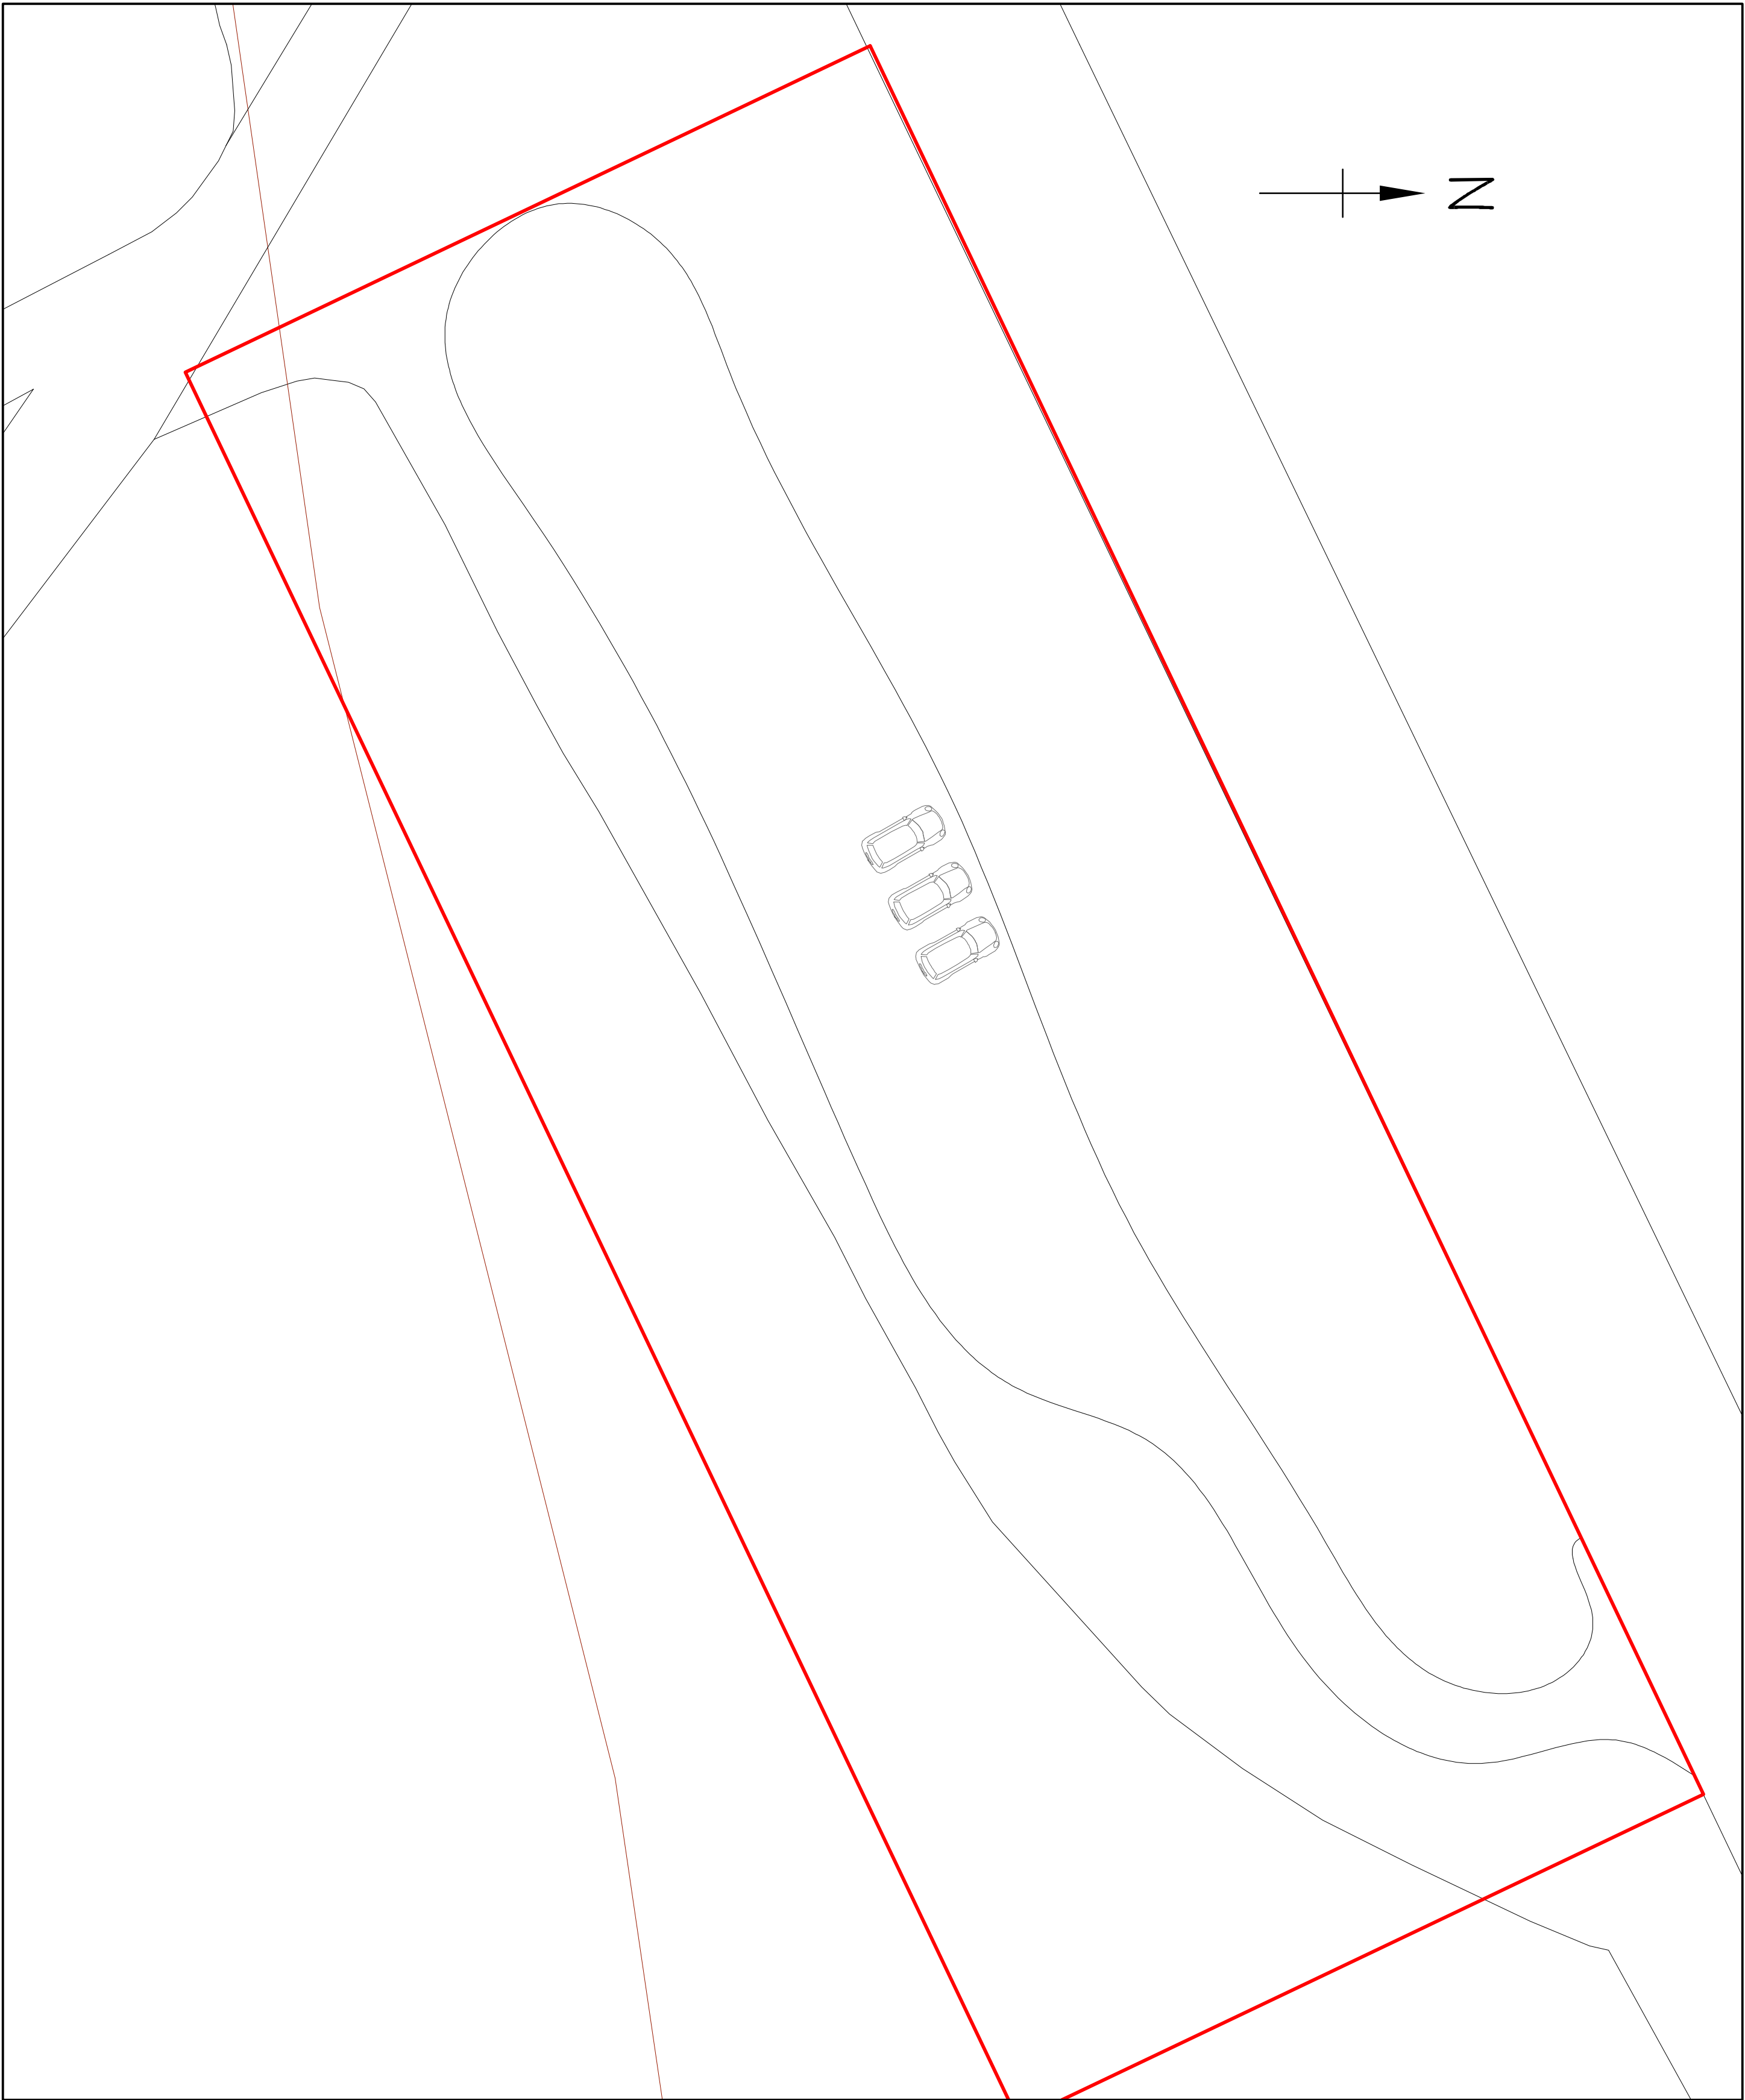

LOCATION PLAN

Scale 1:200

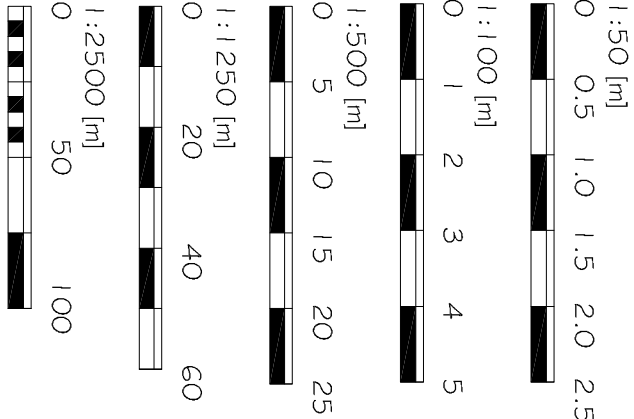

Alex Dawson
www.addraughting.co.uk
01525 444442
07791 341698



59 Barrow Close
Maidenhead
SL6 4SE

AD DRAUGHTING
ARCHITECTURAL SERVICES

Client

BUCKLEBURY ESTATE

Job Title

EXTENSION TO EASTERN CAR PARK AT:
BUCKLEBURY COMMON,
BUCKLEBURY,
BERKS.

Drawing Title

EXISTING PLANS

Scale

A5 SHOWN

Date

12/12/2023

Drawn

AD

Drawing No.

1390-11

Rev

-