



LOCATION PLAN
Scale 1:200

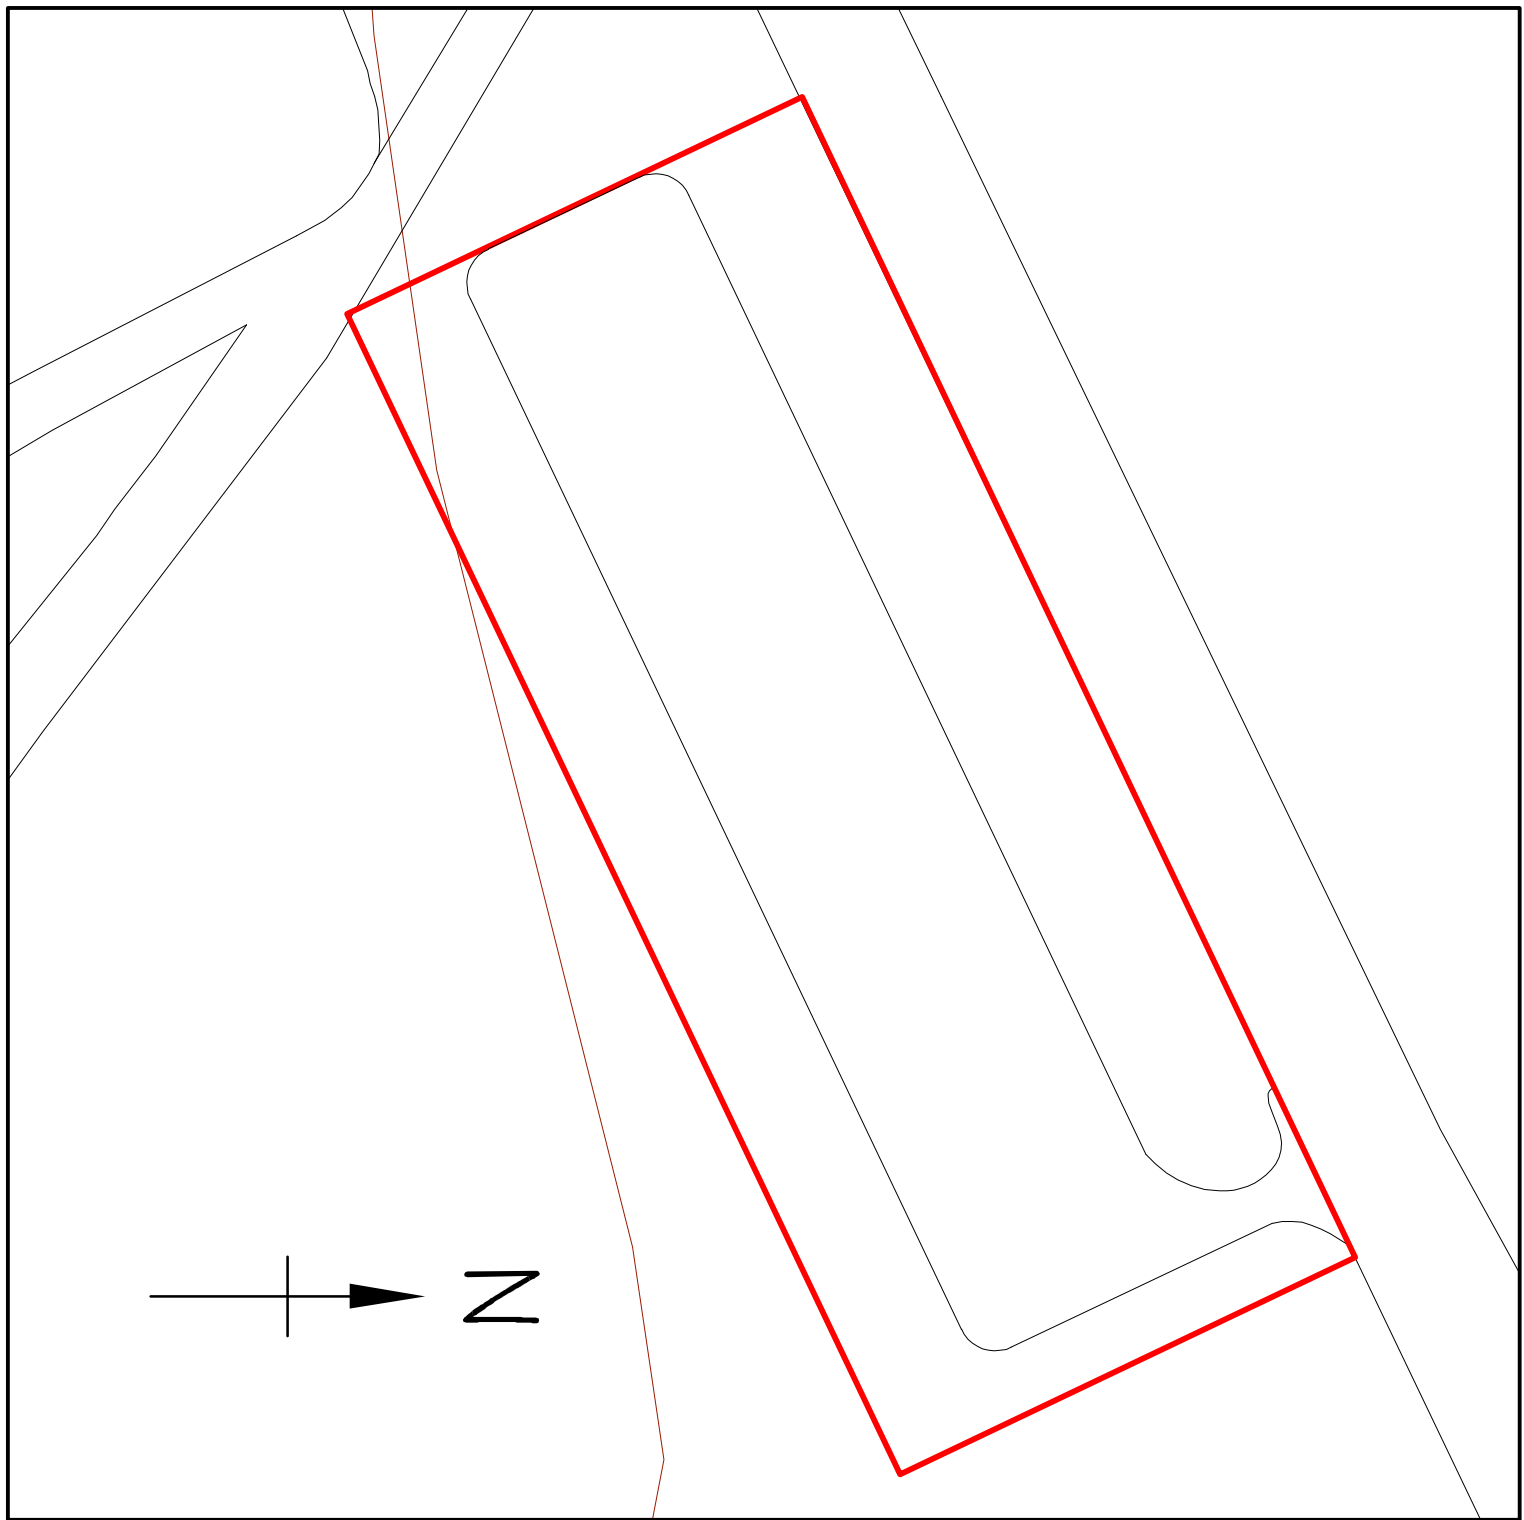

BLOCK PLAN
Scale 1:500

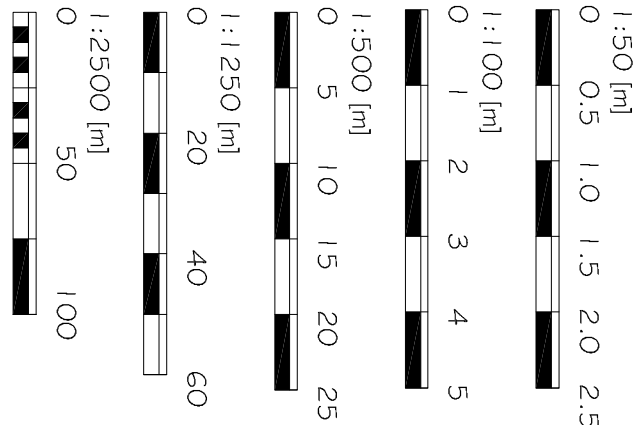

AD DRAUGHTING
ARCHITECTURAL SERVICES



59 Barrow Close
Maidenhead
SL6 2SE

Client

BUCKLEBURY ESTATE

Job Title
EXTENSION TO EASTERN CAR PARK AT:
BUCKLEBURY COMMON,
BUCKLEBURY,
BERKS.

Drawing Title

PROPOSED PLANS

Scale A5 SHOWN

Date 02/01/2024 Drawn AD

Drawing No. 1390-12 Rev A